



VA3

ESC 1:50

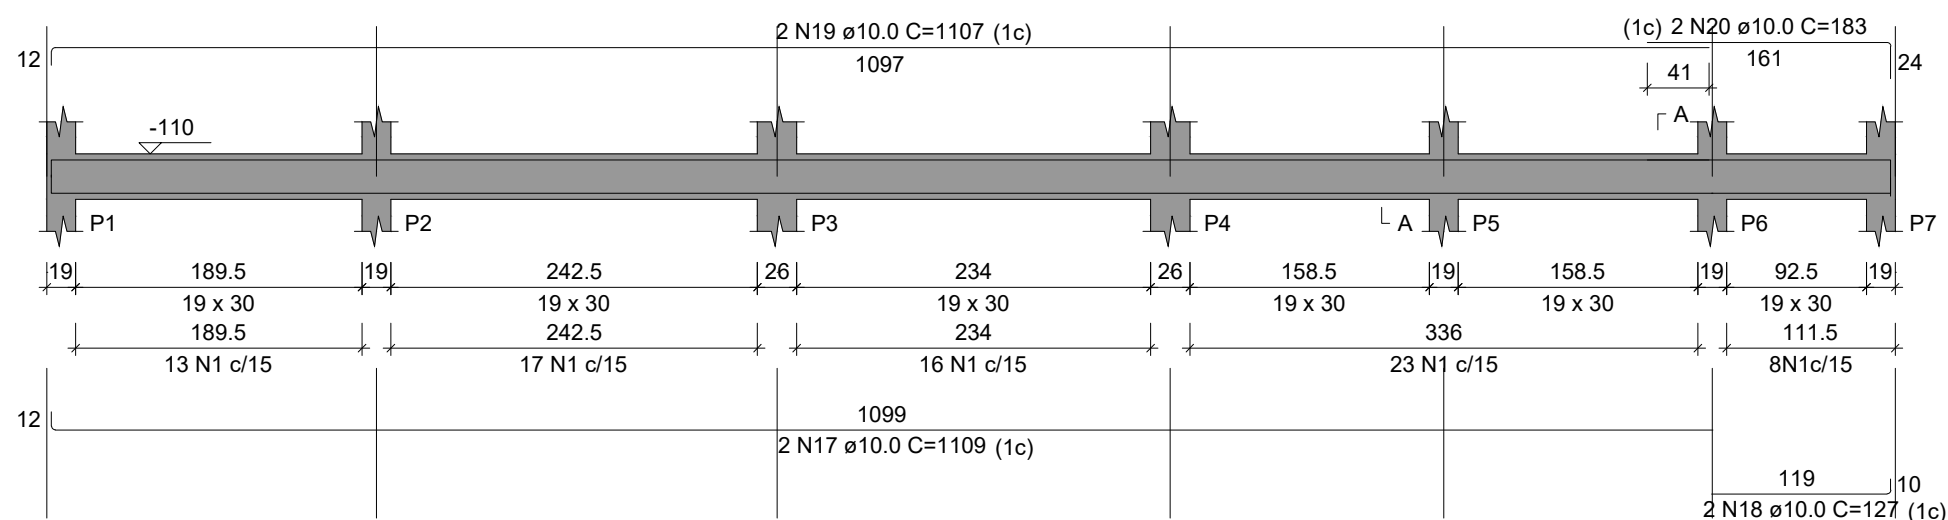


SEÇÃO A-A

ESC 1:25

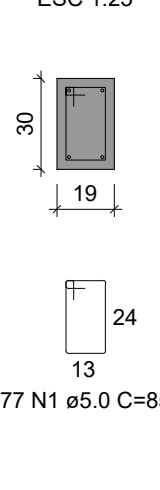


VA4

ESC 1:50

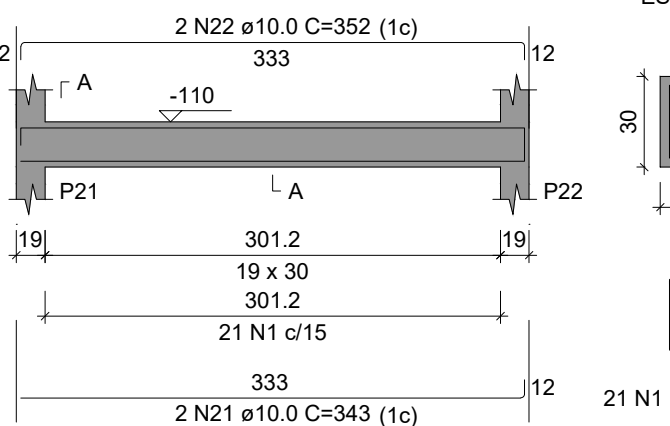


SEÇÃO A-A

ESC 1:25

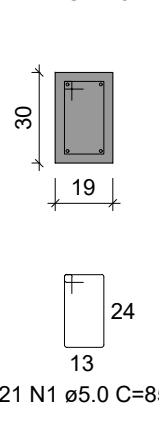


VA5

ESC 1:50

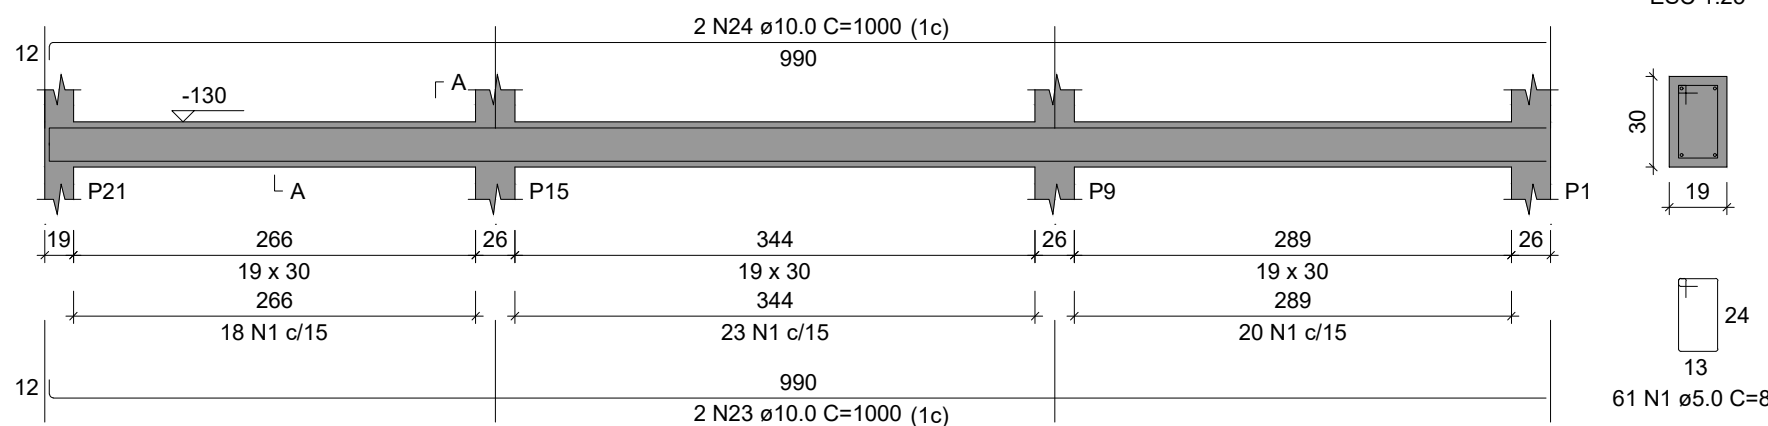


SEÇÃO A-A

ESC 1:25

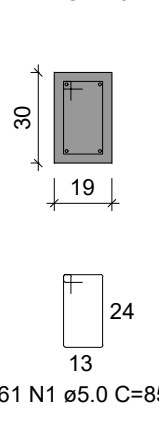


VA6

ESC 1:50

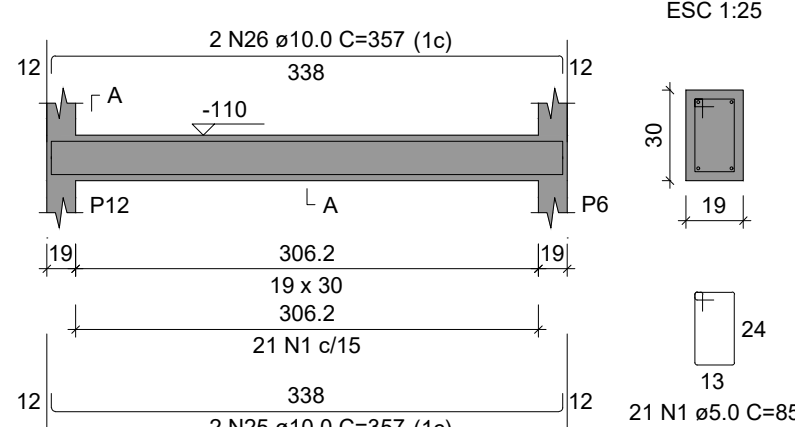


SEÇÃO A-A

ESC 1:25

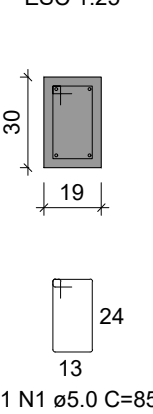


VB1

ESC 1:50

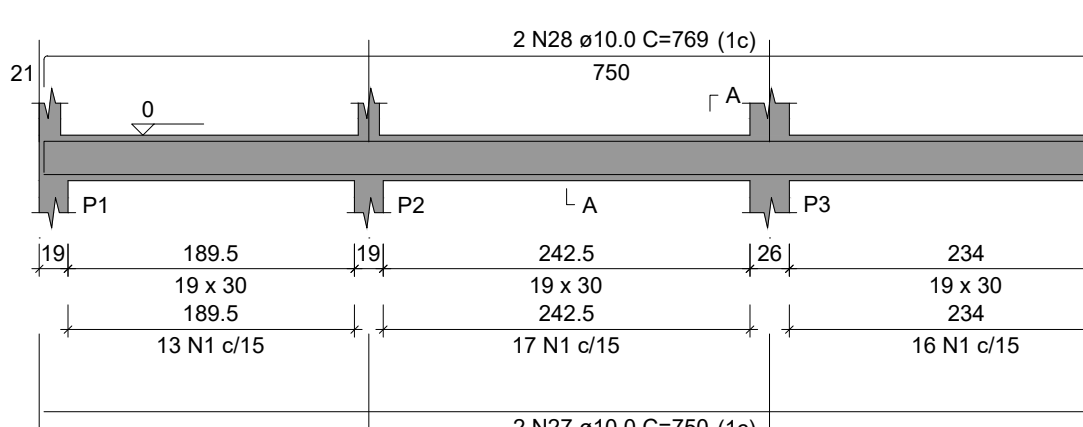


SEÇÃO A-A

ESC 1:25

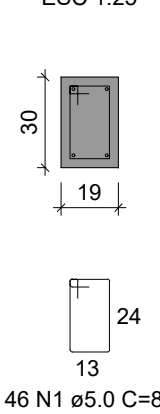


VB2

ESC 1:50

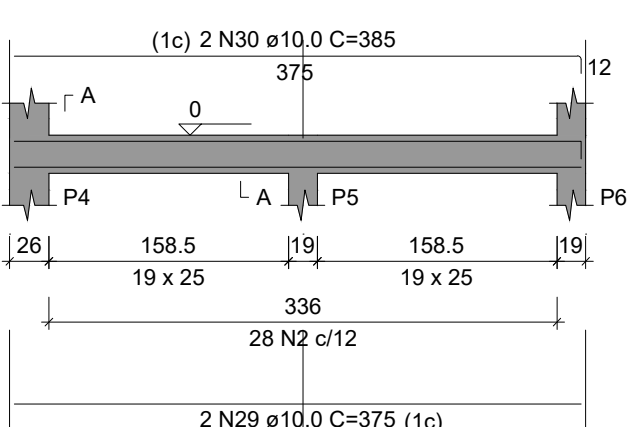


SEÇÃO A-A

ESC 1:25

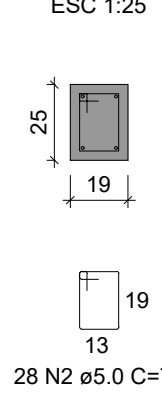


VB3

ESC 1:50

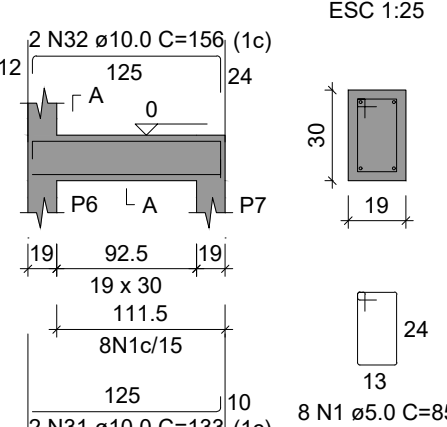


SEÇÃO A-A

ESC 1:25

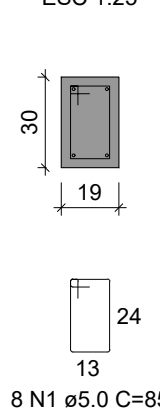


VB4

ESC 1:50

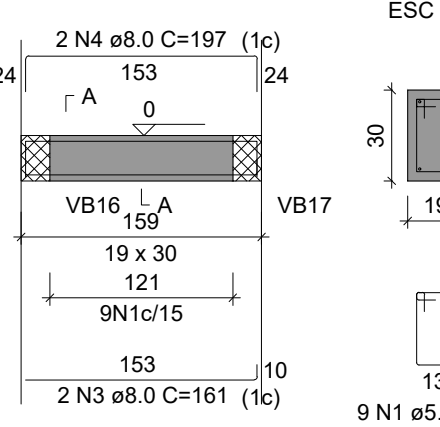


SEÇÃO A-A

ESC 1:25

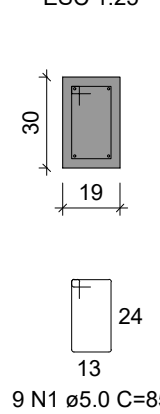


VB5

ESC 1:50

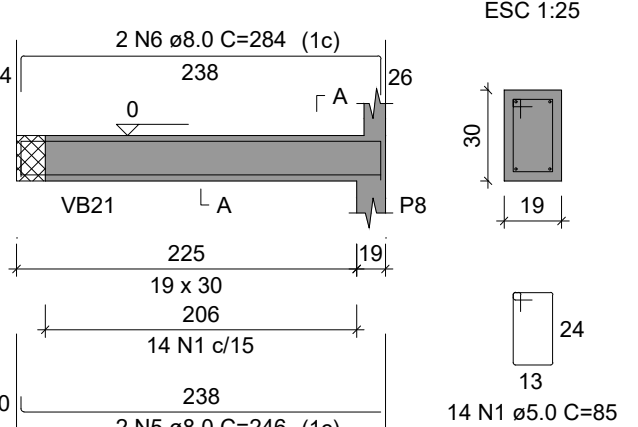


SEÇÃO A-A

ESC 1:25

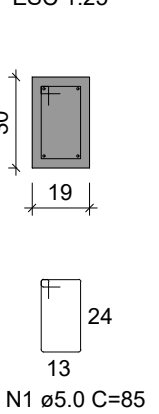


VB6

ESC 1:50

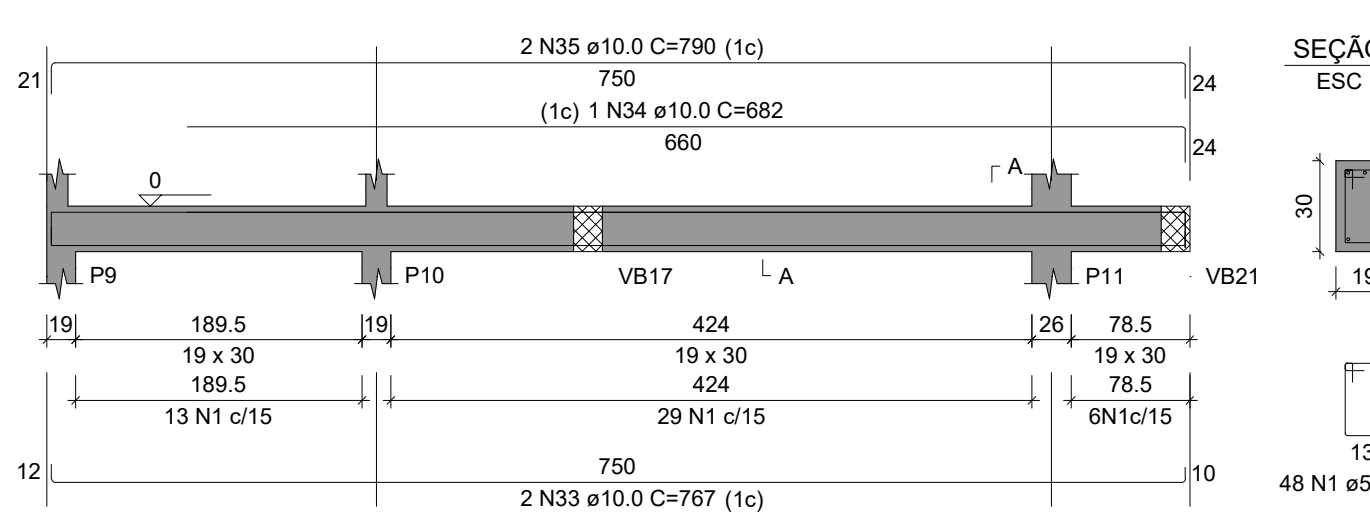


SEÇÃO A-A

ESC 1:25

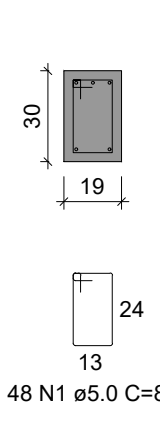


VB7

ESC 1:50

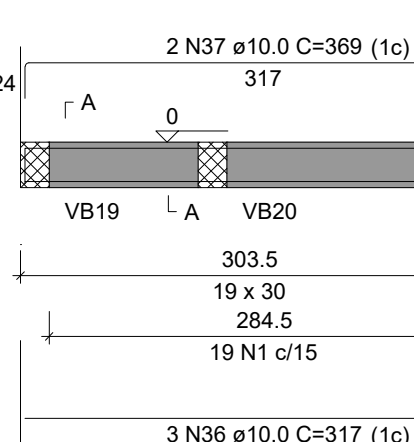


SEÇÃO A-A

ESC 1:25

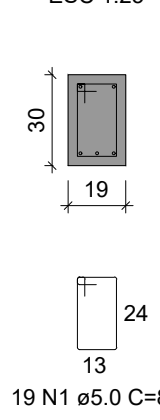


VB8

ESC 1:50

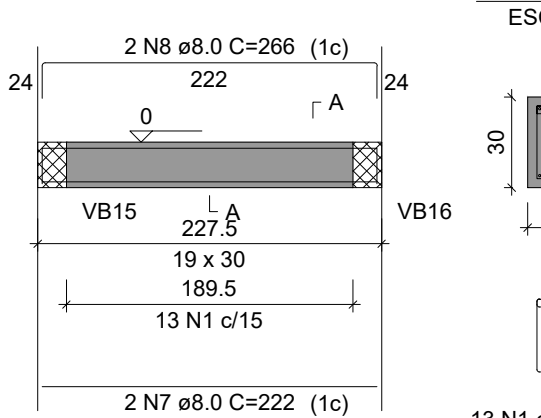


SEÇÃO A-A

ESC 1:25

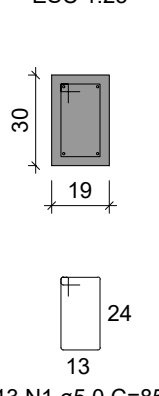


VB9

ESC 1:50

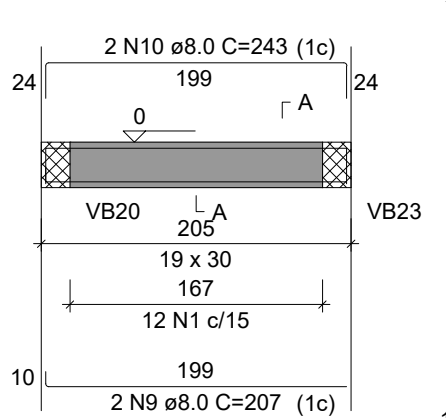


SEÇÃO A-A

ESC 1:25

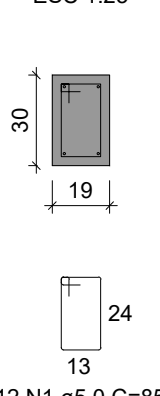


VB10

ESC 1:50

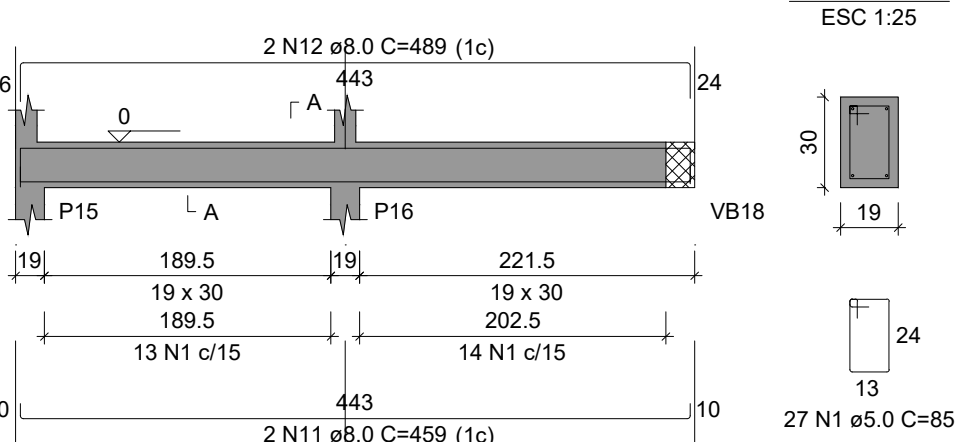


SEÇÃO A-A

ESC 1:25

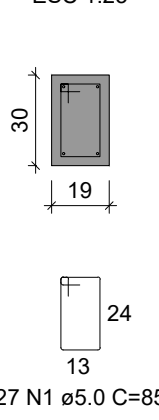


VB11

ESC 1:50

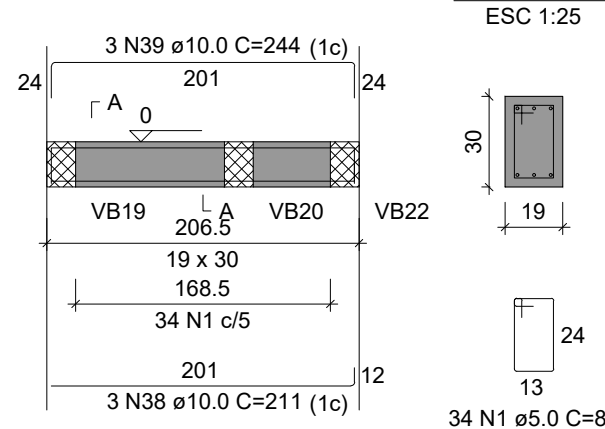


SEÇÃO A-A

ESC 1:25

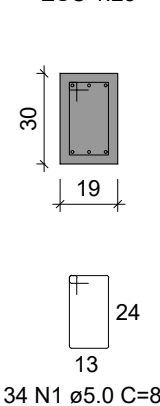


VB12

ESC 1:50

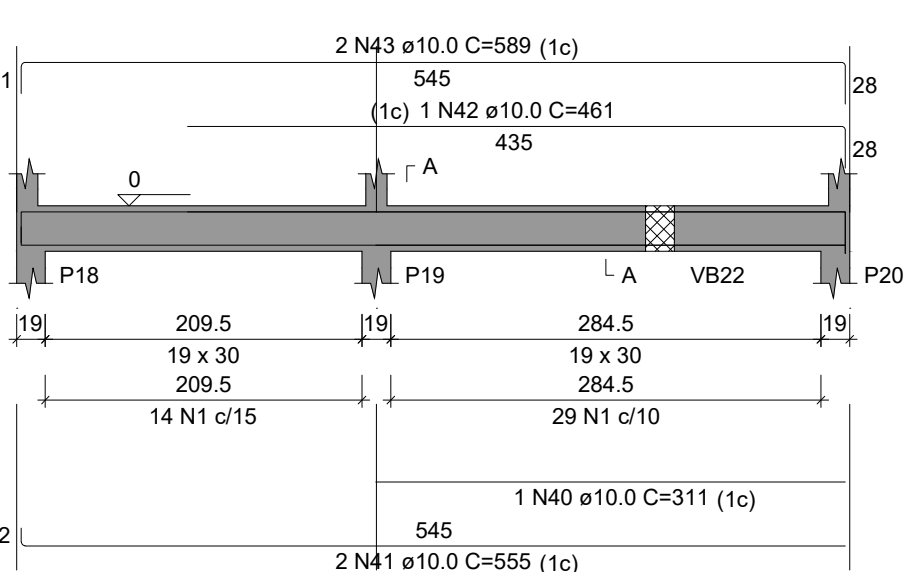


SEÇÃO A-A

ESC 1:25

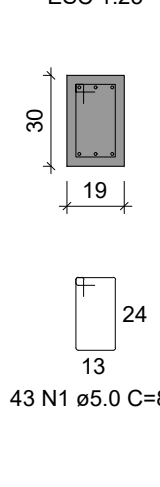


VB13

ESC 1:50

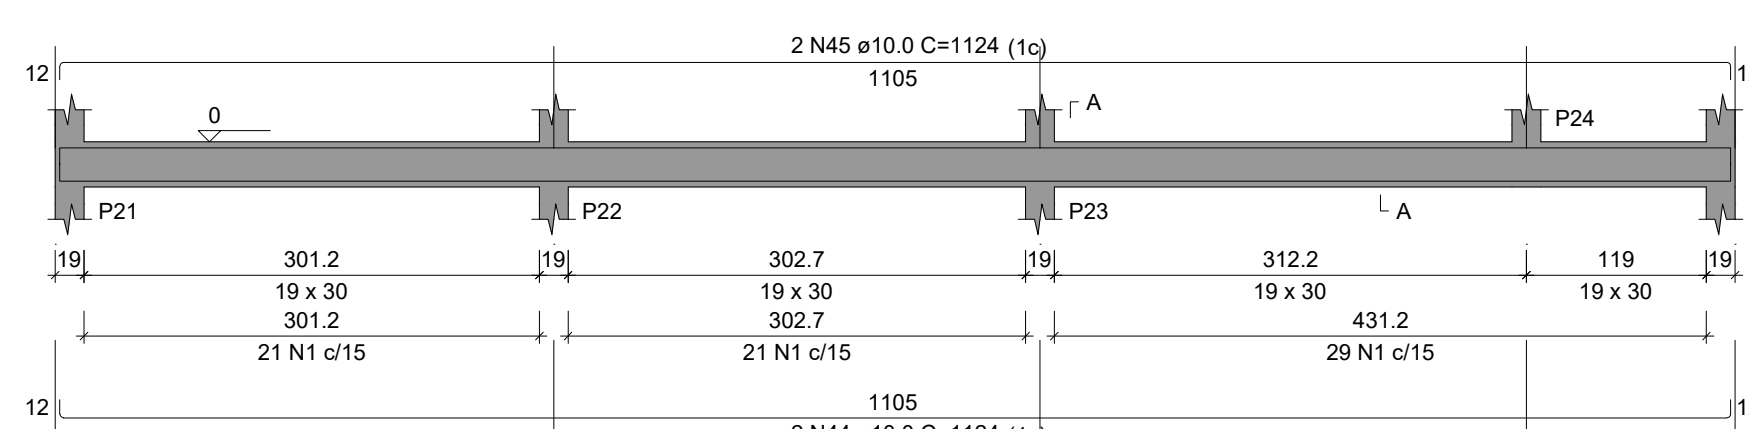


SEÇÃO A-A

ESC 1:25

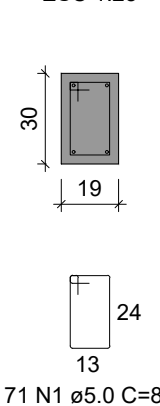


VB14

ESC 1:50

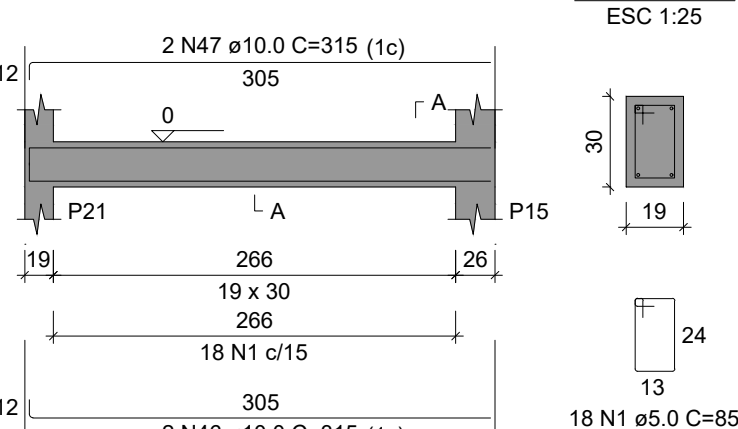


SEÇÃO A-A

ESC 1:25

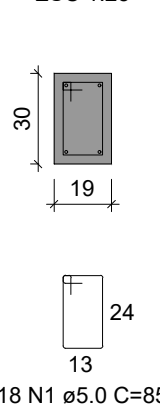


VB15

ESC 1:50

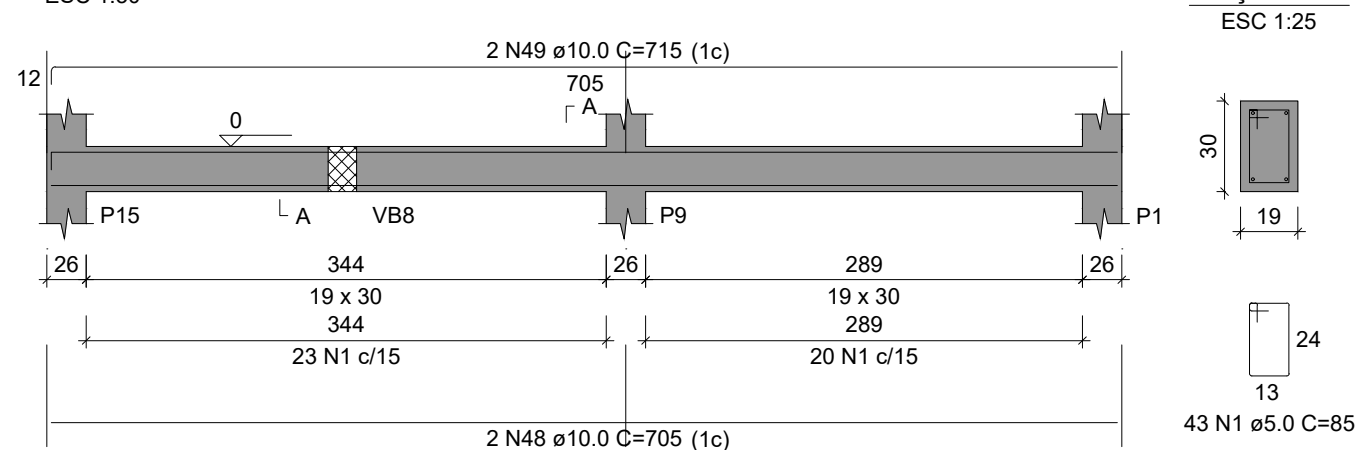


SEÇÃO A-A

ESC 1:25

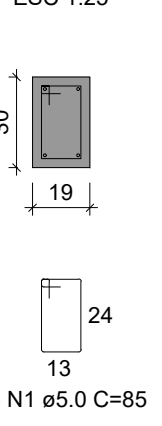


VB16

ESC 1:50

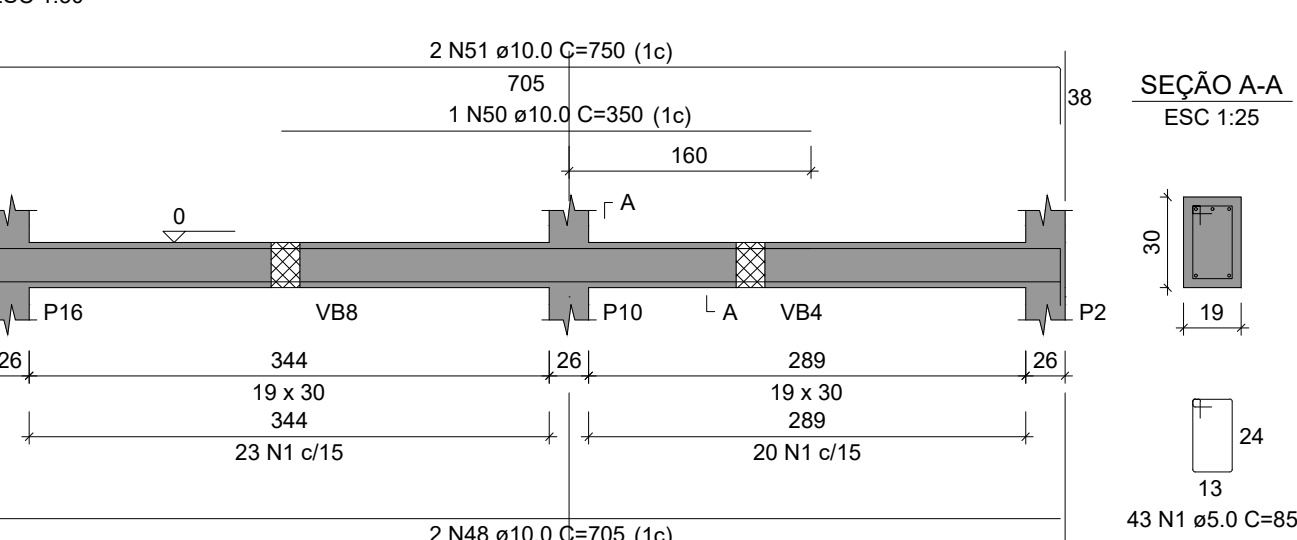


SEÇÃO A-A

ESC 1:25

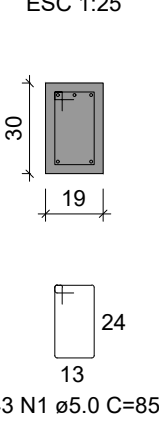


VB17

ESC 1:50

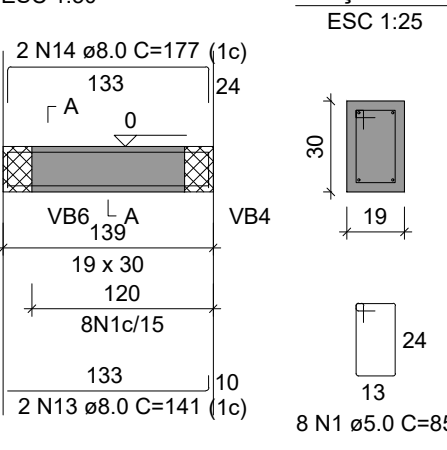


SEÇÃO A-A

ESC 1:25

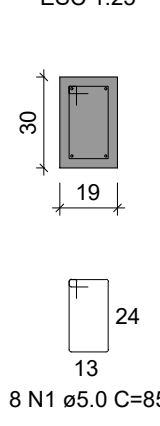


VB18

ESC 1:50

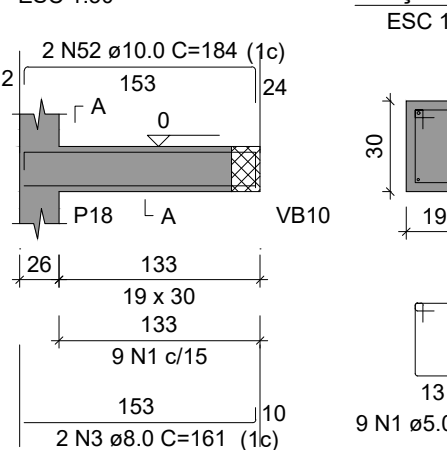


SEÇÃO A-A

ESC 1:25

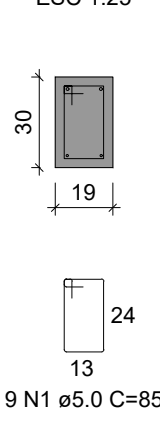


VB19

ESC 1:50

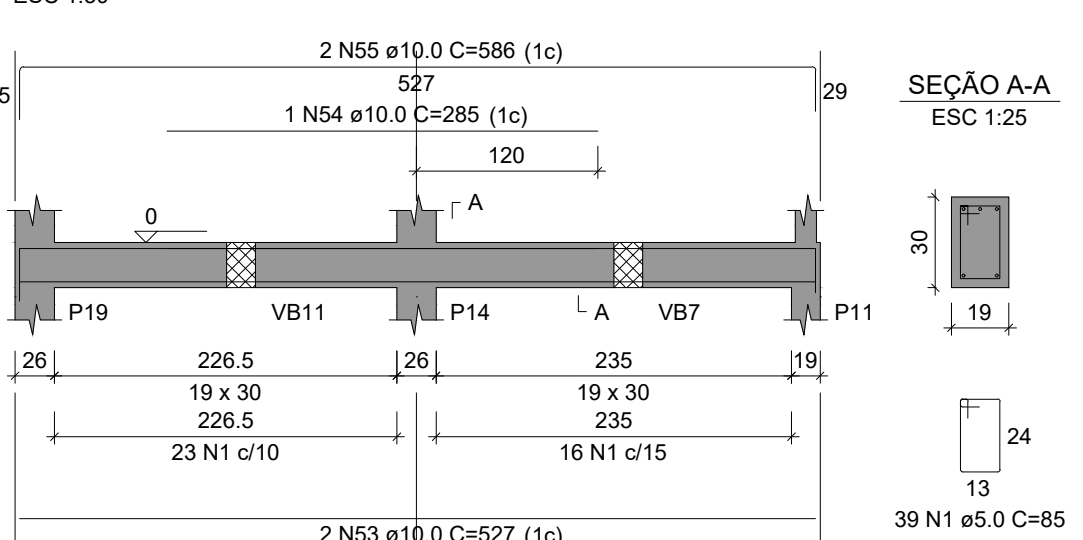


SEÇÃO A-A

ESC 1:25

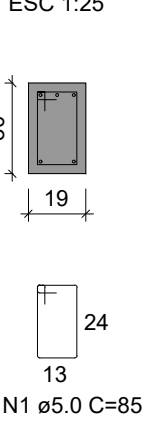


VB20

ESC 1:50

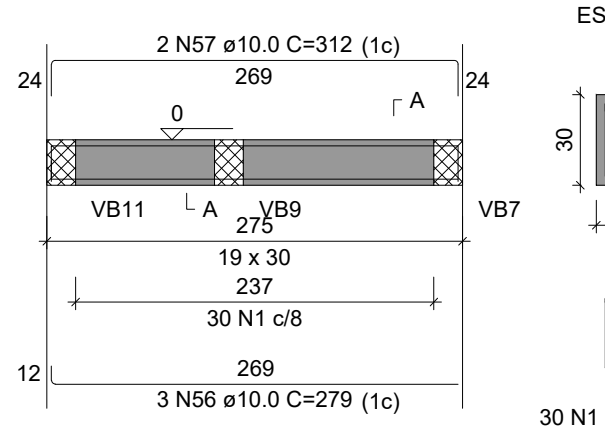


SEÇÃO A-A

ESC 1:25

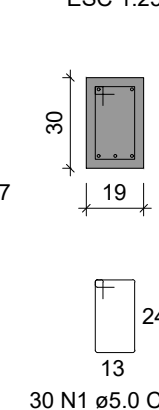


VB21

ESC 1:50

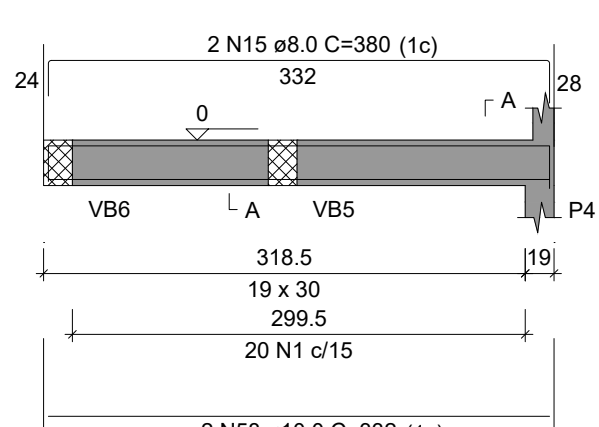


SEÇÃO A-A

ESC 1:25

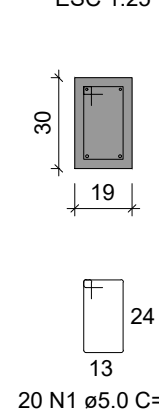


VB22

ESC 1:50

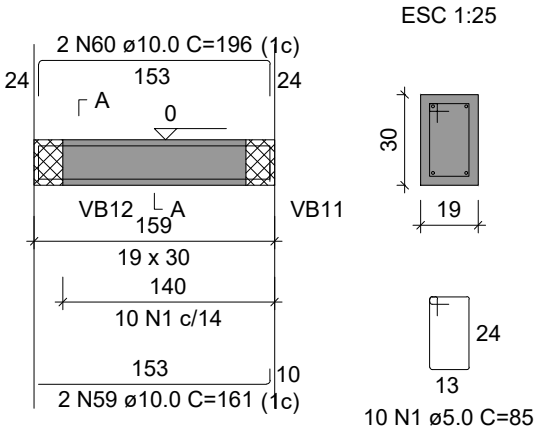


SEÇÃO A-A

ESC 1:25

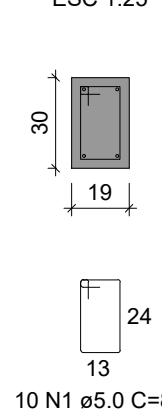


VB23

ESC 1:50

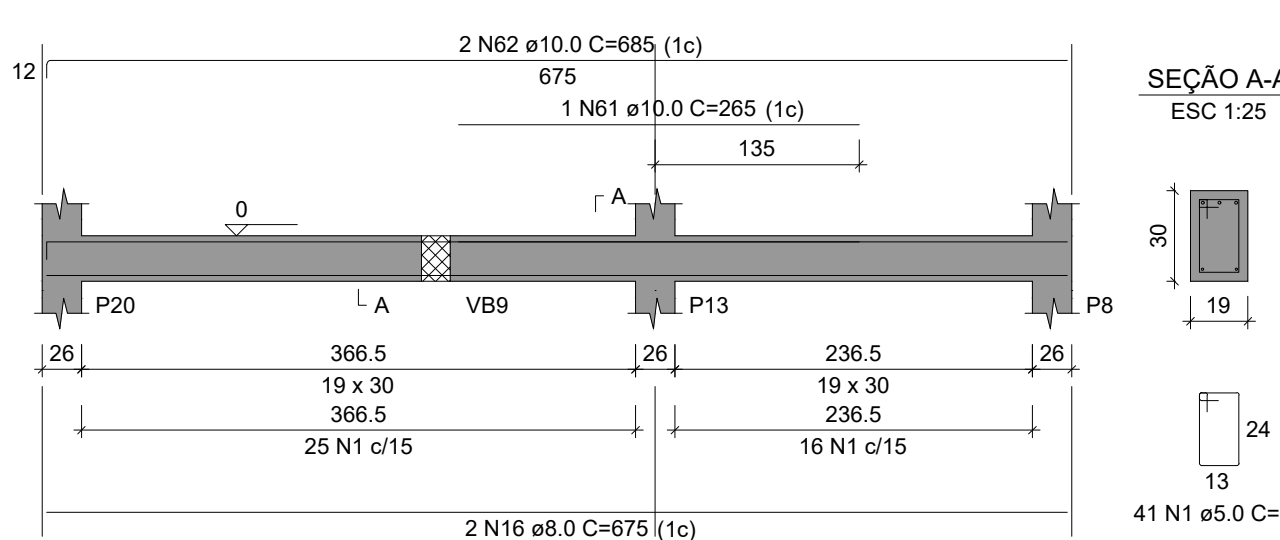

SEÇÃO A-A

ESC 1:25

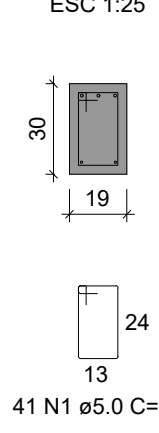

VB24

ESC 1:50

