


Comprimento da Avenida = 136,49m (Eixo)
Comprimento da Rua = 202,00m (Interligações)

Comprimento da Avenida = 136,49m (Eixo)
Comprimento da Rua = 202,00m (Interligações)

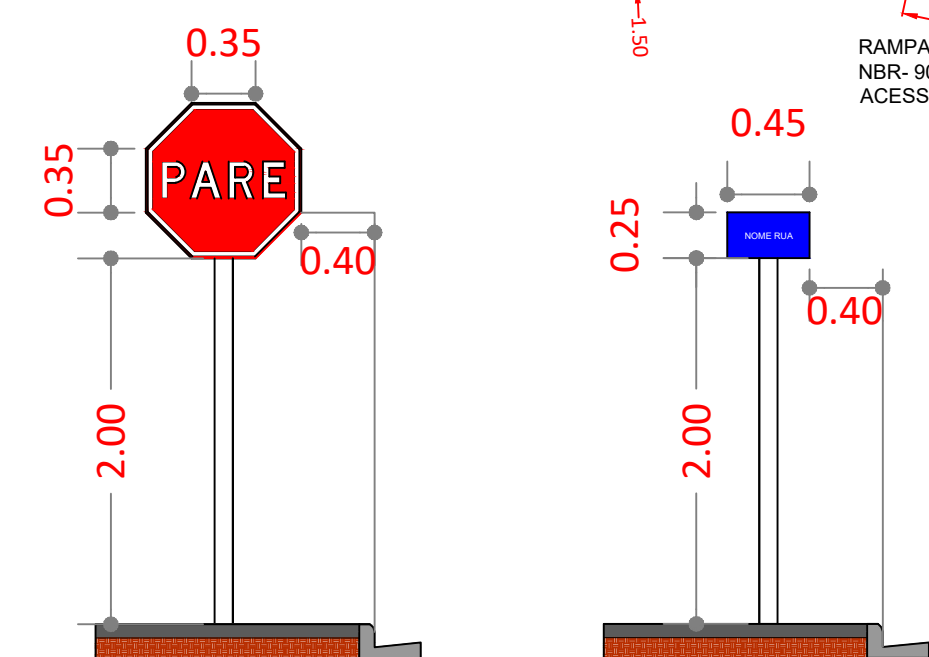

DETALHE BOCA DE LOBO




Diagrama de uma caixa de fibra de vidro com grelha de concreto. As dimensões são: largura total de 135 cm, largura interna da grelha de 95 cm, altura total de 33 cm e altura da grelha de 15 cm. As partes são rotuladas: CONTEINEIRO CONCRETO (topa da caixa), PROJEÇÃO DA CAIXA (bordas laterais), GRELHA CONCRETO (estrutura interna), QUADRO EM CONCRETO (base da grelha) e A (pontos de ancoragem).

AV. HILDA TORRES

400m

pv 2

0.4

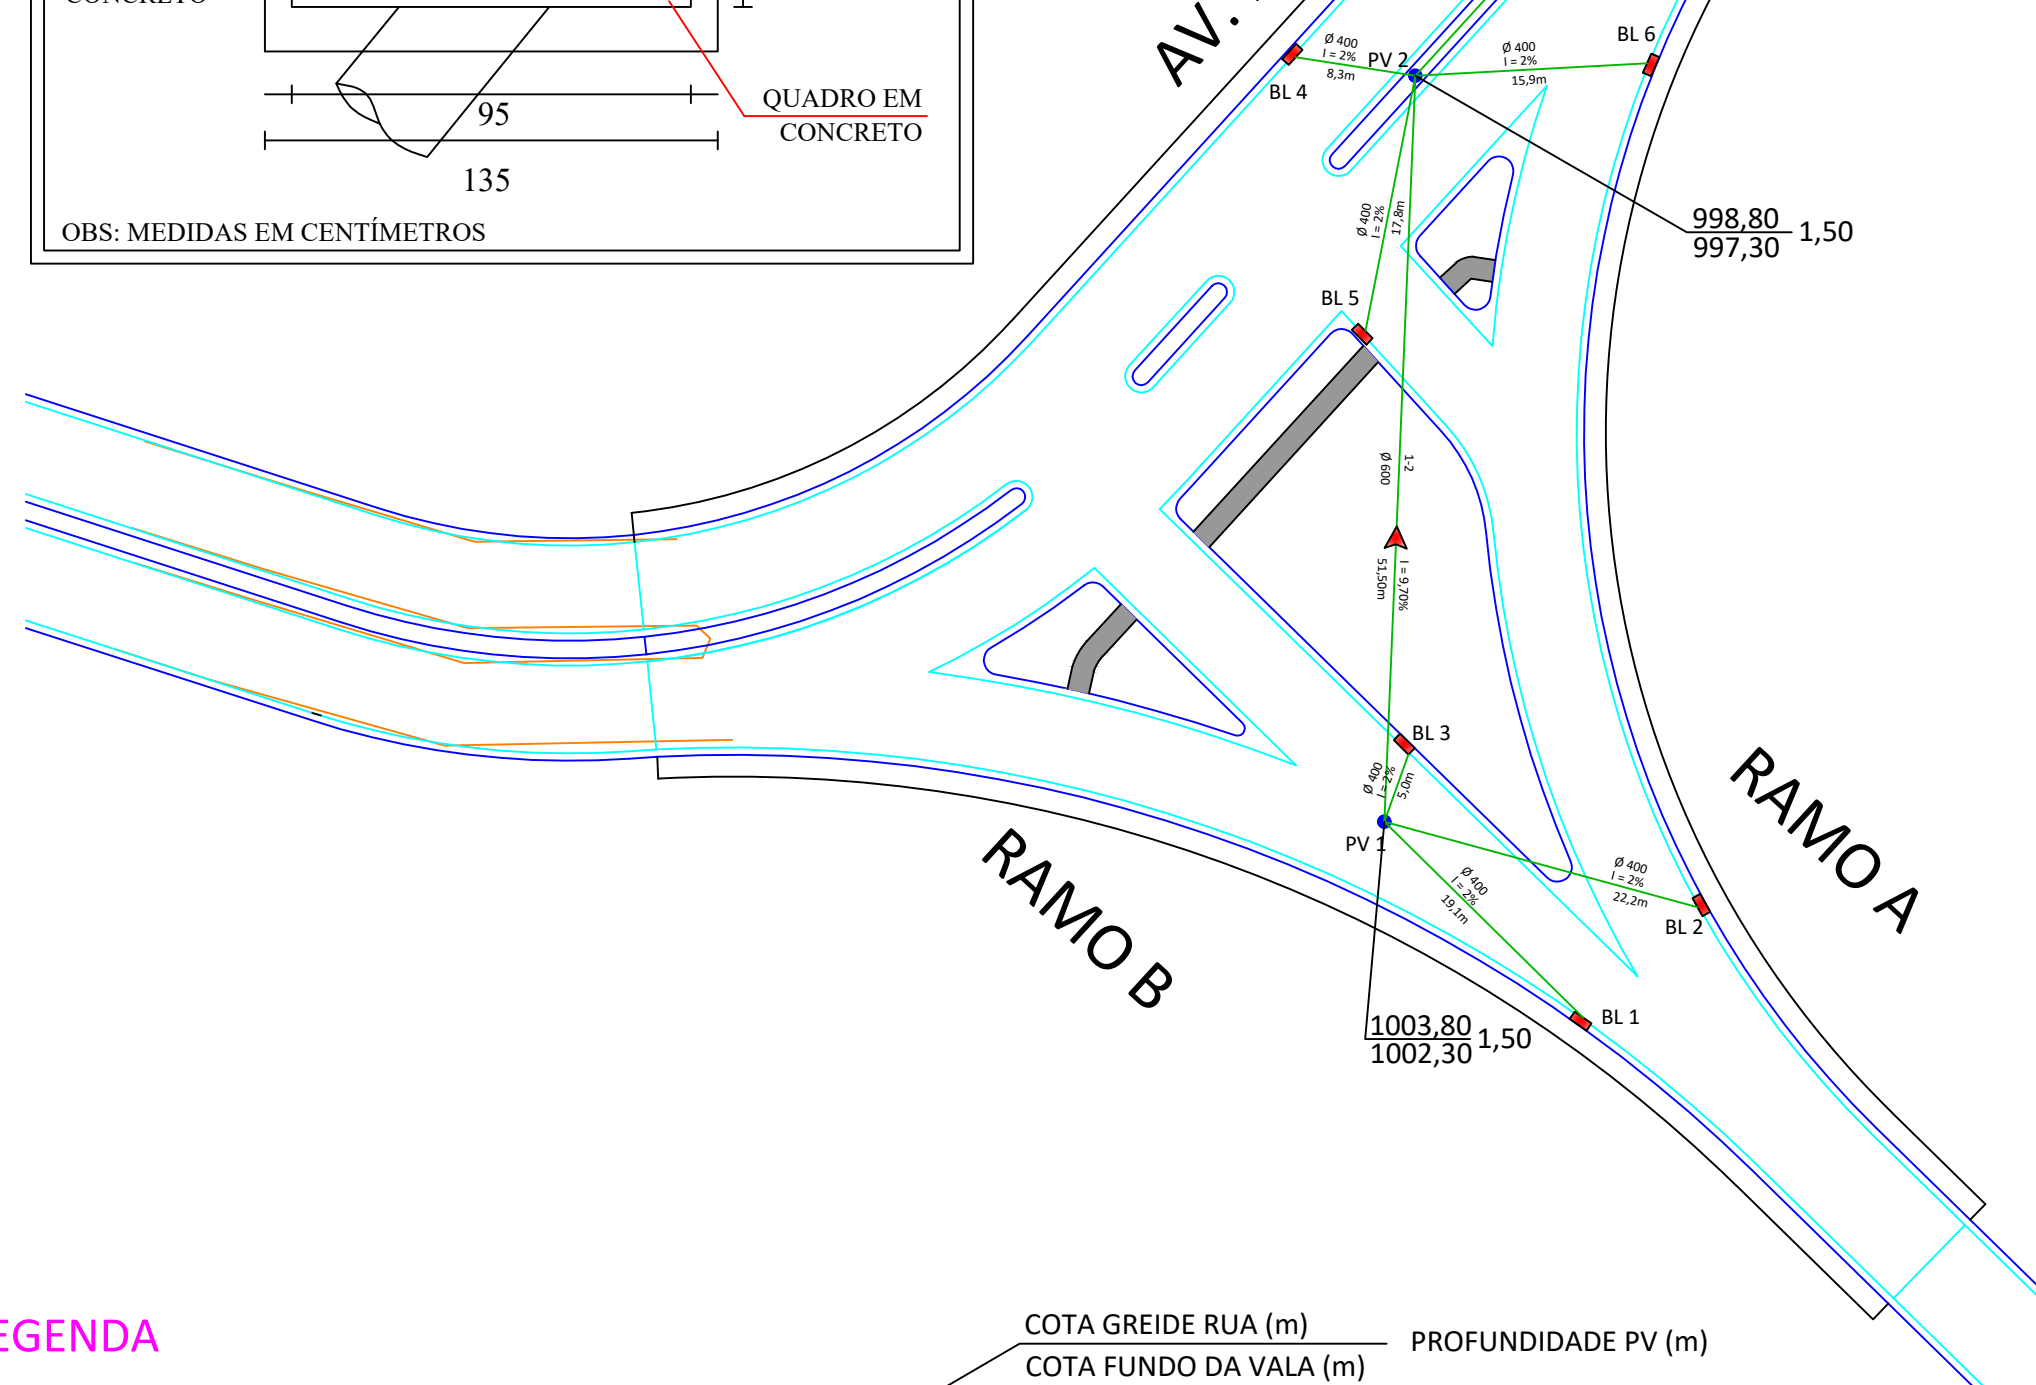
$$\frac{\text{COTA GREIDE RUA (m)}}{\text{COTA FUNDO DA VALA (m)}} \quad \text{PROFUNDIDADE PV (m)}$$

3D perspective view of a stepped concrete structure. The structure consists of three steps. The top step is labeled "PISO 150/150 ALBERTA" and "RAMPA 8,33%". The middle step is labeled "RAMPA 8,33%". The bottom step is labeled "RAMPA 8,33%". The structure is shown with dimensions: 0,08cm and 0,11cm for the top step's thickness; 1,50m for the width of the top step; 2,20m for the width of the middle step; 1,50m for the width of the bottom step; 5,10m for the total width; and 2,20m for the total length. A blue line indicates a 10,00m distance along the top surface.

Diagram illustrating the layout and dimensions of the signs:

- Rectangular Sign:** Dimensions are 0.45 m (width) and 0.25 m (height). The background is blue, and the text area is white, labeled "NOME DA RUA".
- Octagonal Sign:** Dimensions are 0.35 m (width) and 0.35 m (height). The background is red, and the text area is white, labeled "PARE".

Fundo:	Vermelho Refletivo
Orla interna:	Branco Refletivo
Orla Externa:	Vermelho Refletivo
Verso:	Preto Fosco
LETRAS:	
Série	D ou E, texto centralizado

FOLHA:
01/02

COORDENADAS :

INÍCIO:
21°8.2112 S
46°37.0592 O

FIM:
21°8.2809 S
46°37.1334 O

DATA: NOVEMBRO DE 2017

PAVIMENTAÇÃO	= 2849,82 m²
PAVIMENTAÇÃO EM METROS LINEARES	= 338,49 METROS
REDE PLUVIAL Ø600	= 218,0 METROS
REDE PLUVIAL Ø400	= 104,4 METROS
FAIXAS DE PEDESTRES	= 76,80 m²
GRAMA	= 660,11 m²
SINALIZAÇÃO VERTICAL	= 1,77 m²
GUIAS ESTRUSADAS	= 895,0 METROS

PROPRIETÁRIO:

**PREFEITURA MUNICIPAL DE
SÃO PEDRO DA UNIÃO
CNPJ: 18.666.172/0001-64
RESP. TEC.**

ITAMAR LUIZ GOMES
ENGENHEIRO CIVIL
CREA = 16098/D