

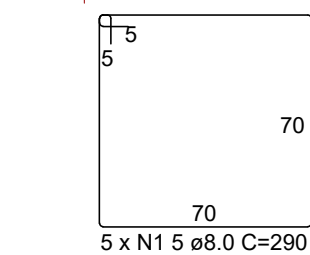
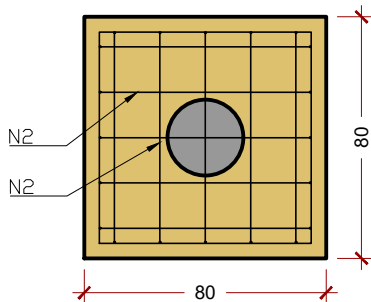
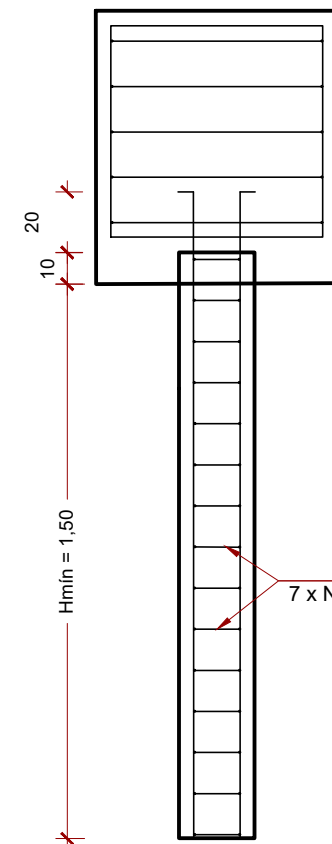
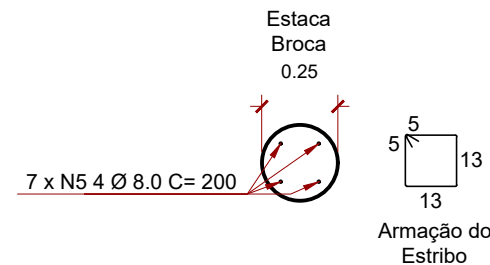


BLOCOS TODOS  
1xC25



PLANTA  
ESC 1:25

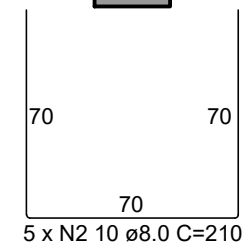

CORTE  
ESC 1:25

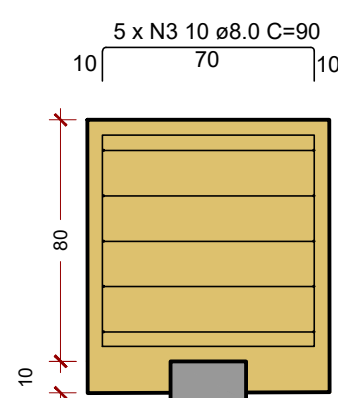

VIGA BALDRAME 20 X 30 cm  
escala 1:25

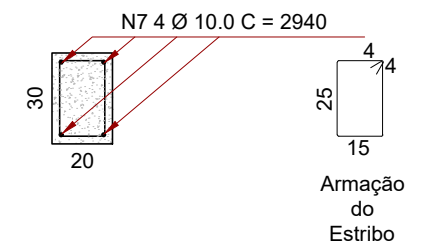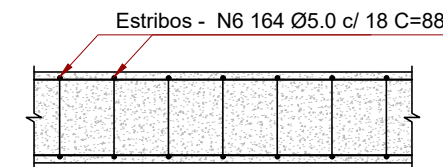

| AÇO  | N | DIAM | Q   | UNIT<br>(cm) | C.TOTAL<br>(cm) |
|------|---|------|-----|--------------|-----------------|
| CA60 | 4 | 5.0  | 56  | 62           | 3472            |
| CA50 | 6 | 5.0  | 164 | 88           | 14432           |
|      | 1 | 8.0  | 25  | 290          | 7250            |
|      | 2 | 8.0  | 50  | 210          | 10500           |
|      | 3 | 8.0  | 50  | 90           | 4500            |
|      | 5 | 8.0  | 28  | 200          | 5600            |
|      | 7 | 10.0 | 4   | 2940         | 11760           |

Resumo do aço

| AÇO        | DIAM | C.TOTAL<br>(m) | PESO<br>LINEAR<br>(kg/m) | PESO<br>(kg) |
|------------|------|----------------|--------------------------|--------------|
| CA60       | 5.0  | 179.04         | 0.154                    | 27.57        |
| CA50       | 8.0  | 278.5          | 0.395                    | 110.01       |
|            | 10.0 | 117.6          | 0.617                    | 72.56        |
| PESO TOTAL |      |                |                          |              |
| CA60       |      | 27.57          |                          |              |
| CA50       |      | 182.57         |                          |              |

|                                                                |                                                                     |                                                            |                         |
|----------------------------------------------------------------|---------------------------------------------------------------------|------------------------------------------------------------|-------------------------|
| Obra                                                           | PROJETO DE CONSTRUÇÃO DE ÁREA EXTERNA ANEXA AO PARQUE DE EXPOSIÇÕES |                                                            |                         |
|                                                                | AVENIDA PREFEITO JOSÉ SILVÉRIO, CENTRO, SÃO PEDRO DA UNIÃO - MG     |                                                            |                         |
| Responsável Técnico                                            | Proprietário                                                        |                                                            |                         |
| Higor Augusto Sabag de Paulo<br>Eng. Civil - CREA MG-238.615/D |                                                                     | Município de São Pedro da União<br>CNPJ 18.666.172/0001-64 |                         |
| Projeto                                                        | ESTRUTURA DE CONCRETO ARMADO                                        |                                                            |                         |
| Descrição                                                      | Observações                                                         | Folha 1                                                    |                         |
| FUNDAÇÃO BALDRAMES                                             | ART: MG20232222020                                                  | Conj. 2                                                    | Fla./Conj. 1            |
| Data 14/07/2023                                                | Escala INDICADAS                                                    | Desenho Valquíria Ramos                                    | Conferência Higor Sabag |